


PENWITHERS JUNCTION

SPACES 10, 23, 28, 29

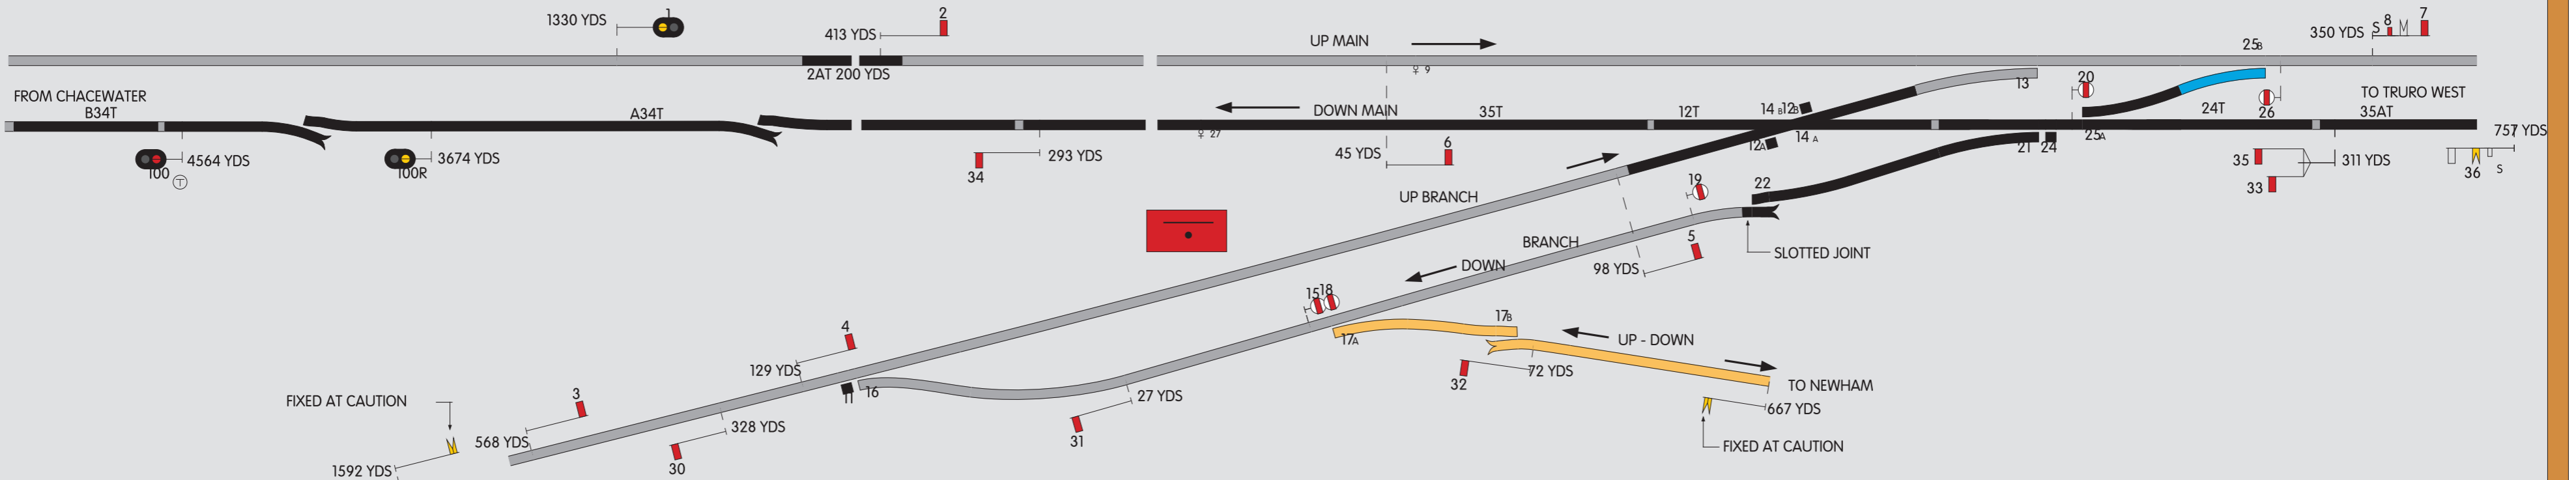

REPRODUCED BY KIND PERMISSION OF KIDDERMINSTER RAILWAY MUSEUM

JAN 1957 S1073/12