


SIGNAL
ENGINEER'S OFFICE
17 JUN 1929
BRITISH RAILWAYS
WATKINS SIGNALS
READING

ROTHERWAS JUNCTION

H.T. 4" CENTRES

LEVER CONTACTS ON: 0, 54 (INTERLINKED)
SPACES: 9, 10, 11, 46, 47, 48
DETONATORS: 12, 13, 43, 44
ELECTRIC LOCKS: 41, 50, 51

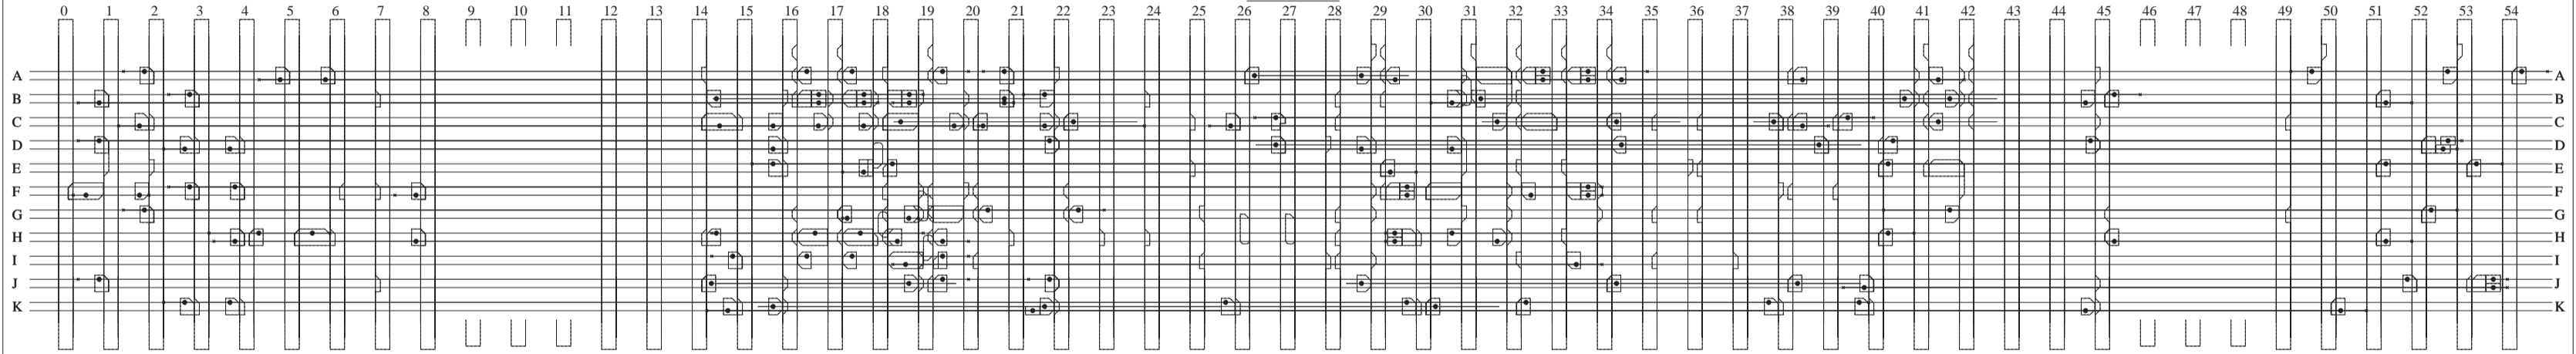

G.W.R. SIGNAL ENGINEER'S OFFICE, READING. JULY 24TH 1925. CORRECTED SEPT 19TH 1928. CORRECTED JUNE 13TH 1929.