


SIGNAL  
ENGINEER'S OFFICE  
17 JUN 1929  
BRITISH RAILWAYS  
WATKINS SIGNALS  
READING

# ROTHERWAS JUNCTION

H.T. 4" CENTRES

LEVER CONTACTS ON: ..... 0, 54 (INTERLINKED)  
SPACES: ..... 9, 10, 11, 46, 47, 48  
DETONATORS: ..... 12, 13, 43, 44  
ELECTRIC LOCKS: ..... 41, 50, 51

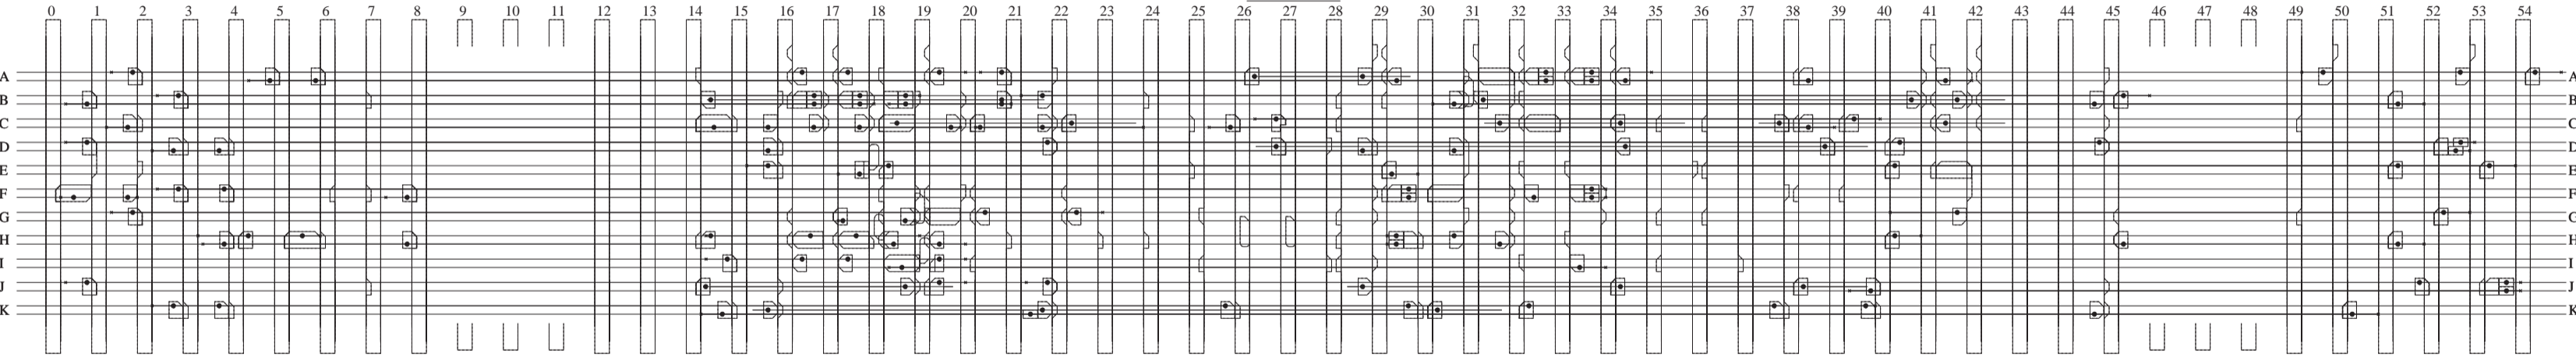

G.W.R. SIGNAL ENGINEER'S OFFICE, READING. JULY 24TH 1925. CORRECTED SEPT 19TH 1928. CORRECTED JUNE 13TH 1929.