


# ST AUSTELL

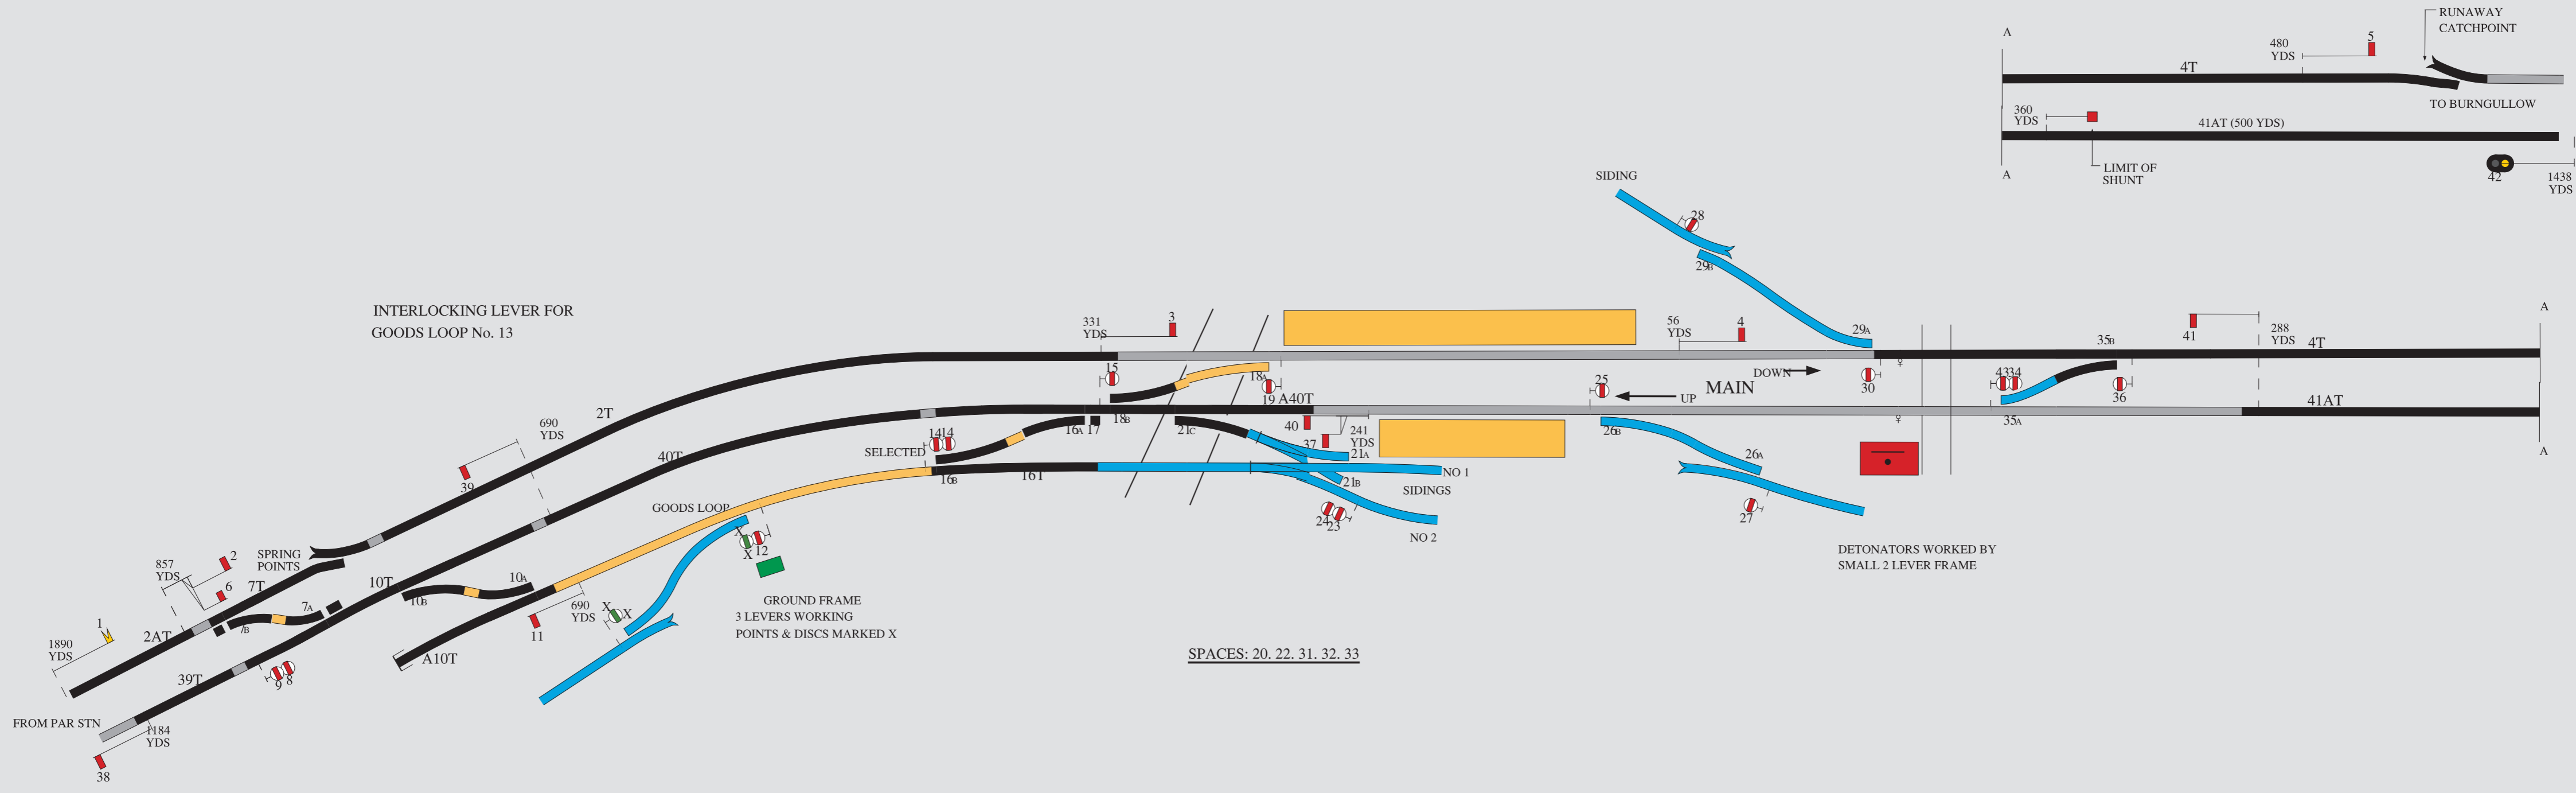

SPACES: 20. 22. 31. 32. 33